


GROUND FLOOR PLAN

SCALE 1:100

BOSTON 36-HAMPTONS

WATERFORD COUNTY DISPLAY- BROCHURE PLAN - NSW

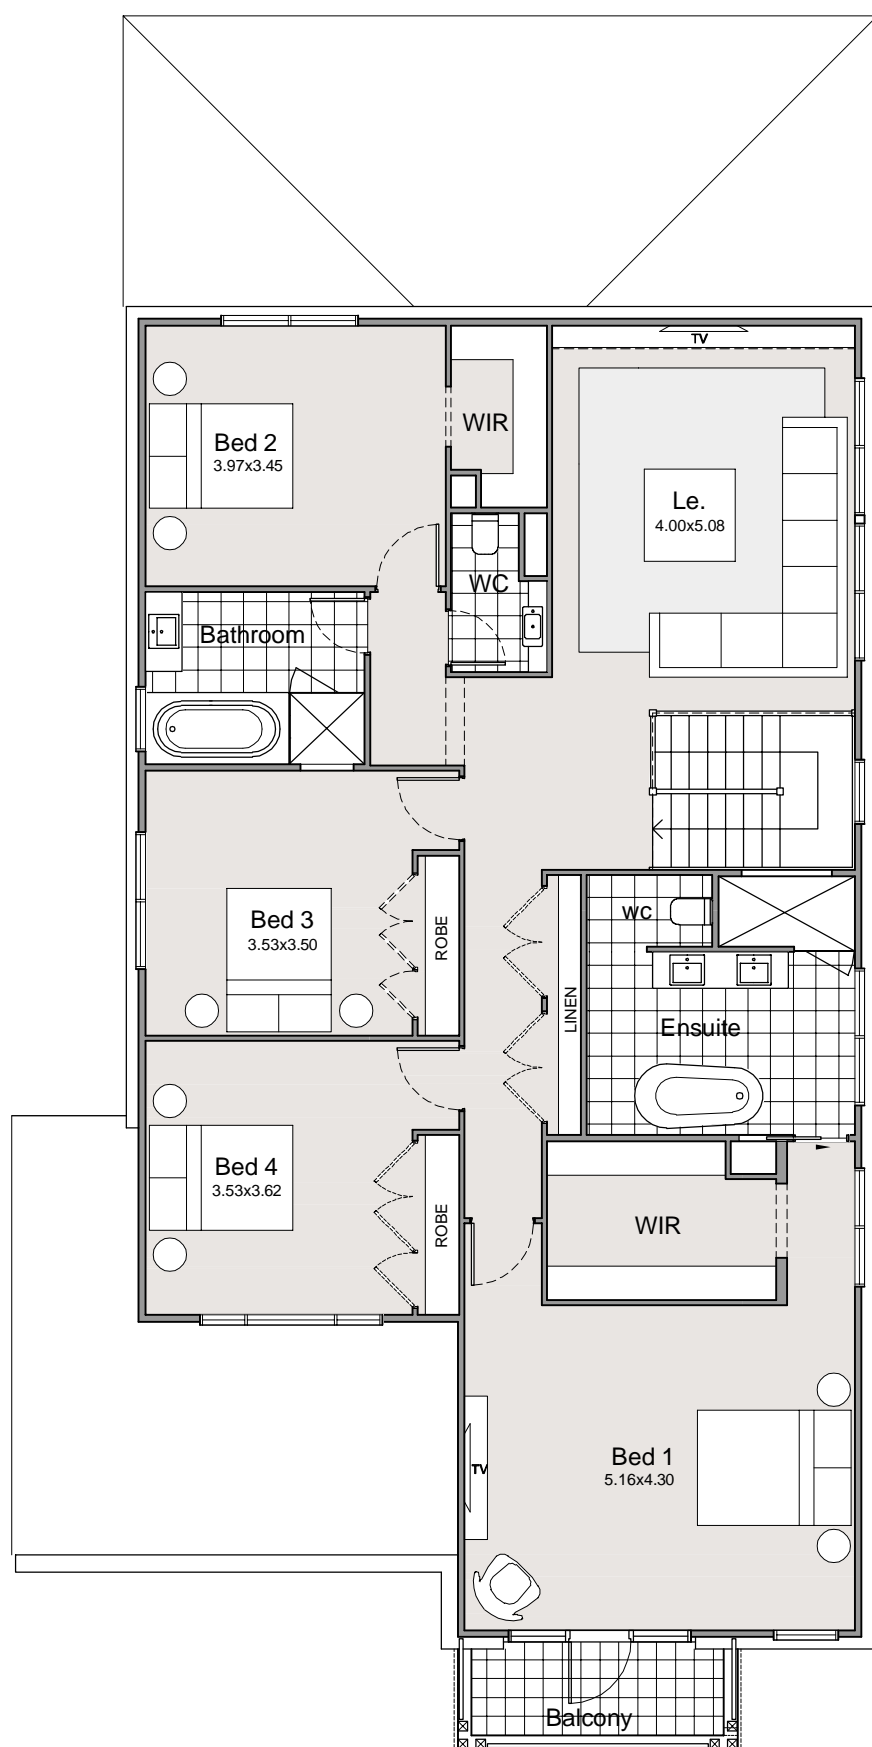

FIRST FLOOR PLAN

SCALE 1:100

BOSTON 36-HAMPTONS

WATERFORD COUNTY DISPLAY- BROCHURE PLAN - NSW